


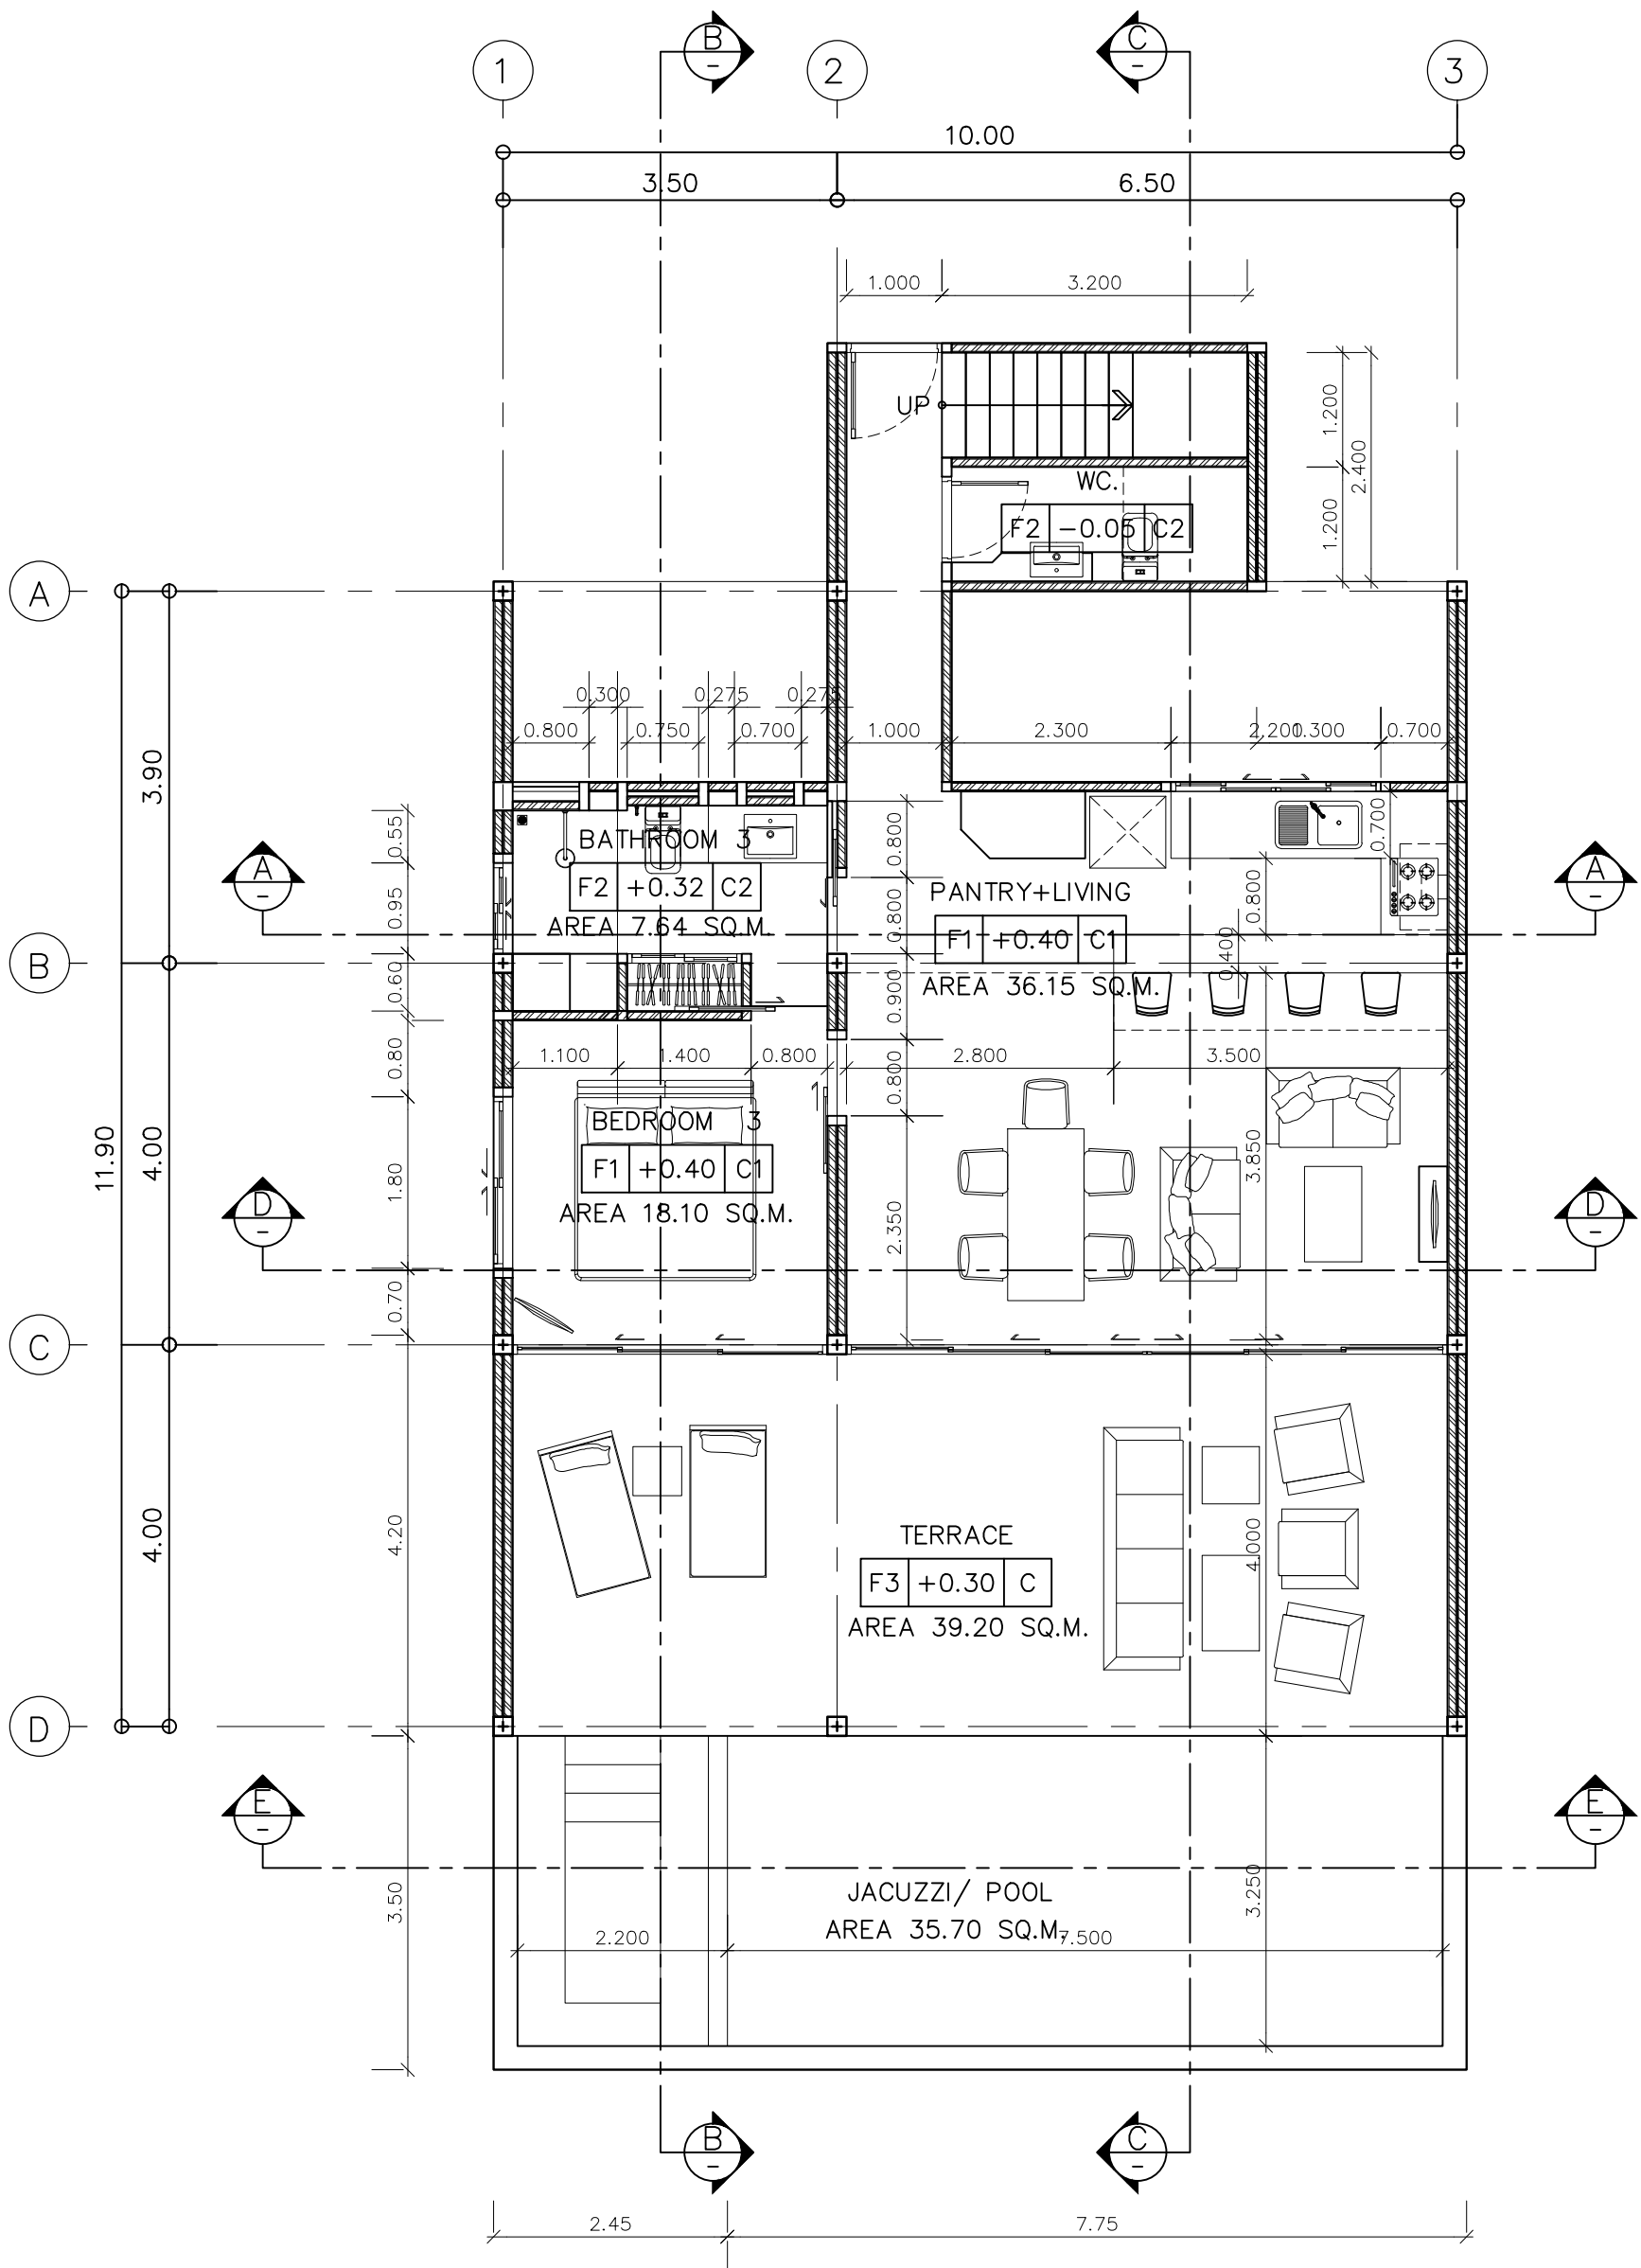

1 ST. FLOOR PLAN
A3/Scale 1 : 75