


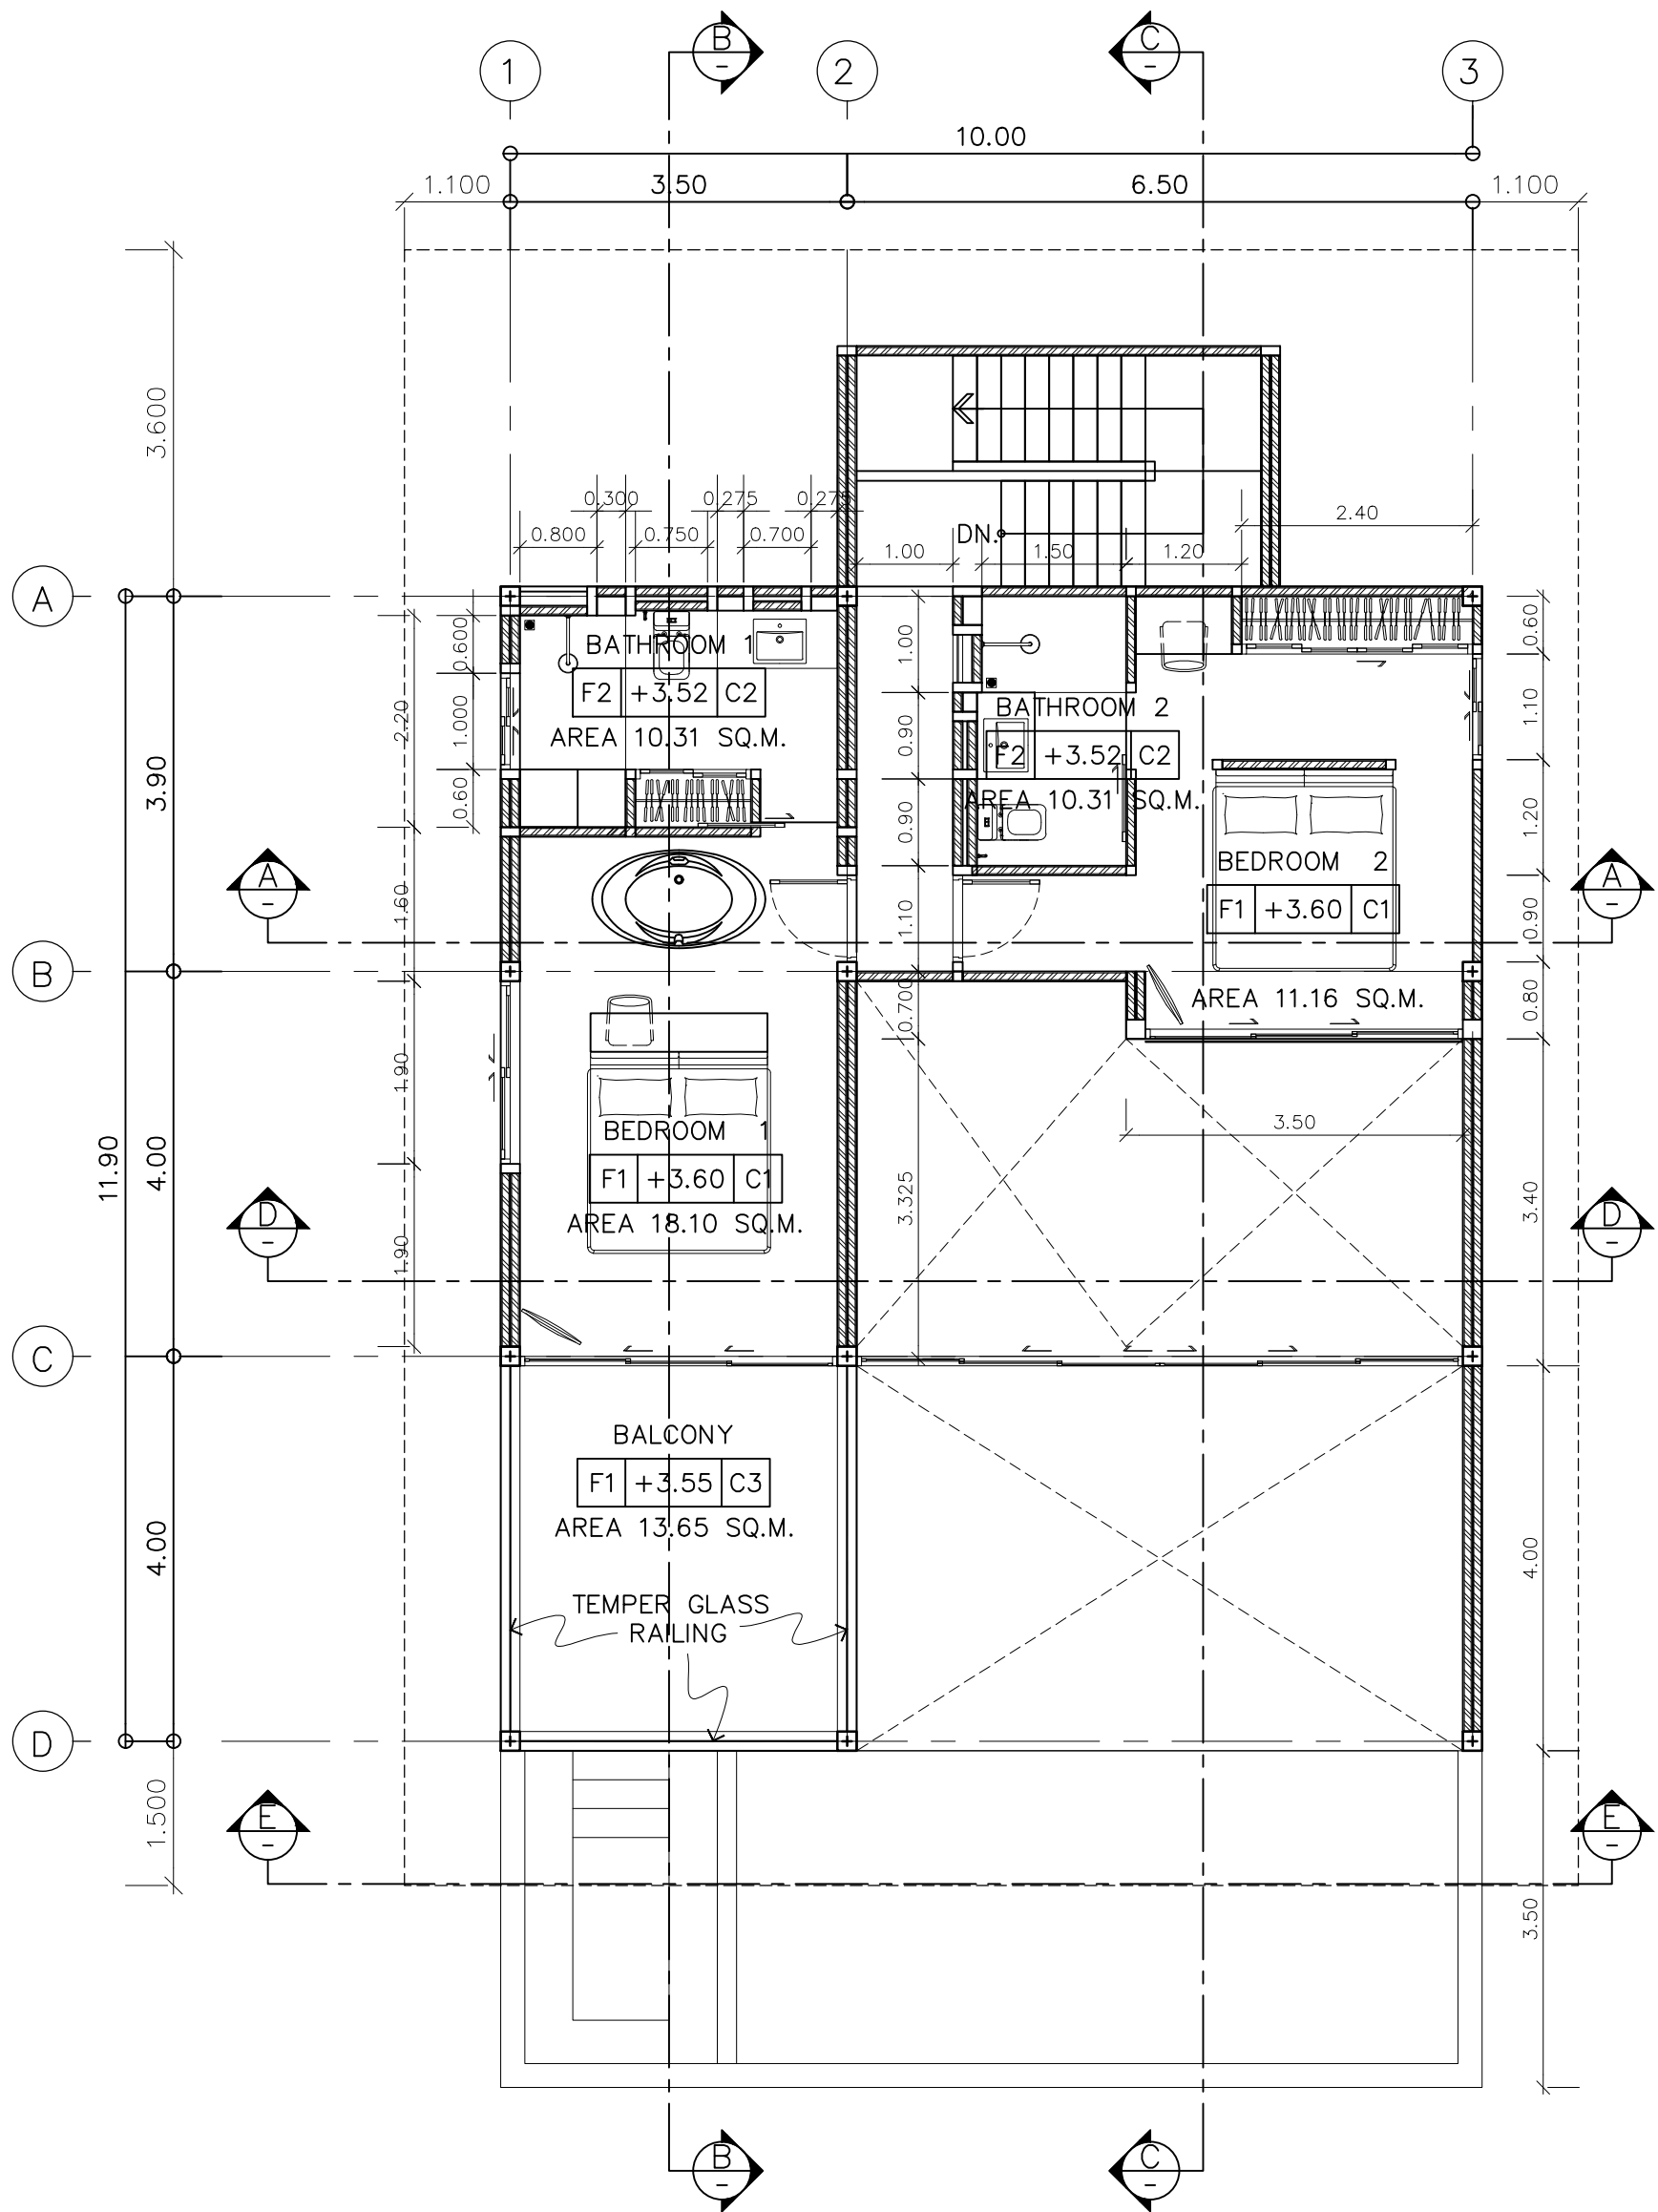

2 ND. FLOOR PLAN  
A3/Scale 1 : 75