


2nd floor

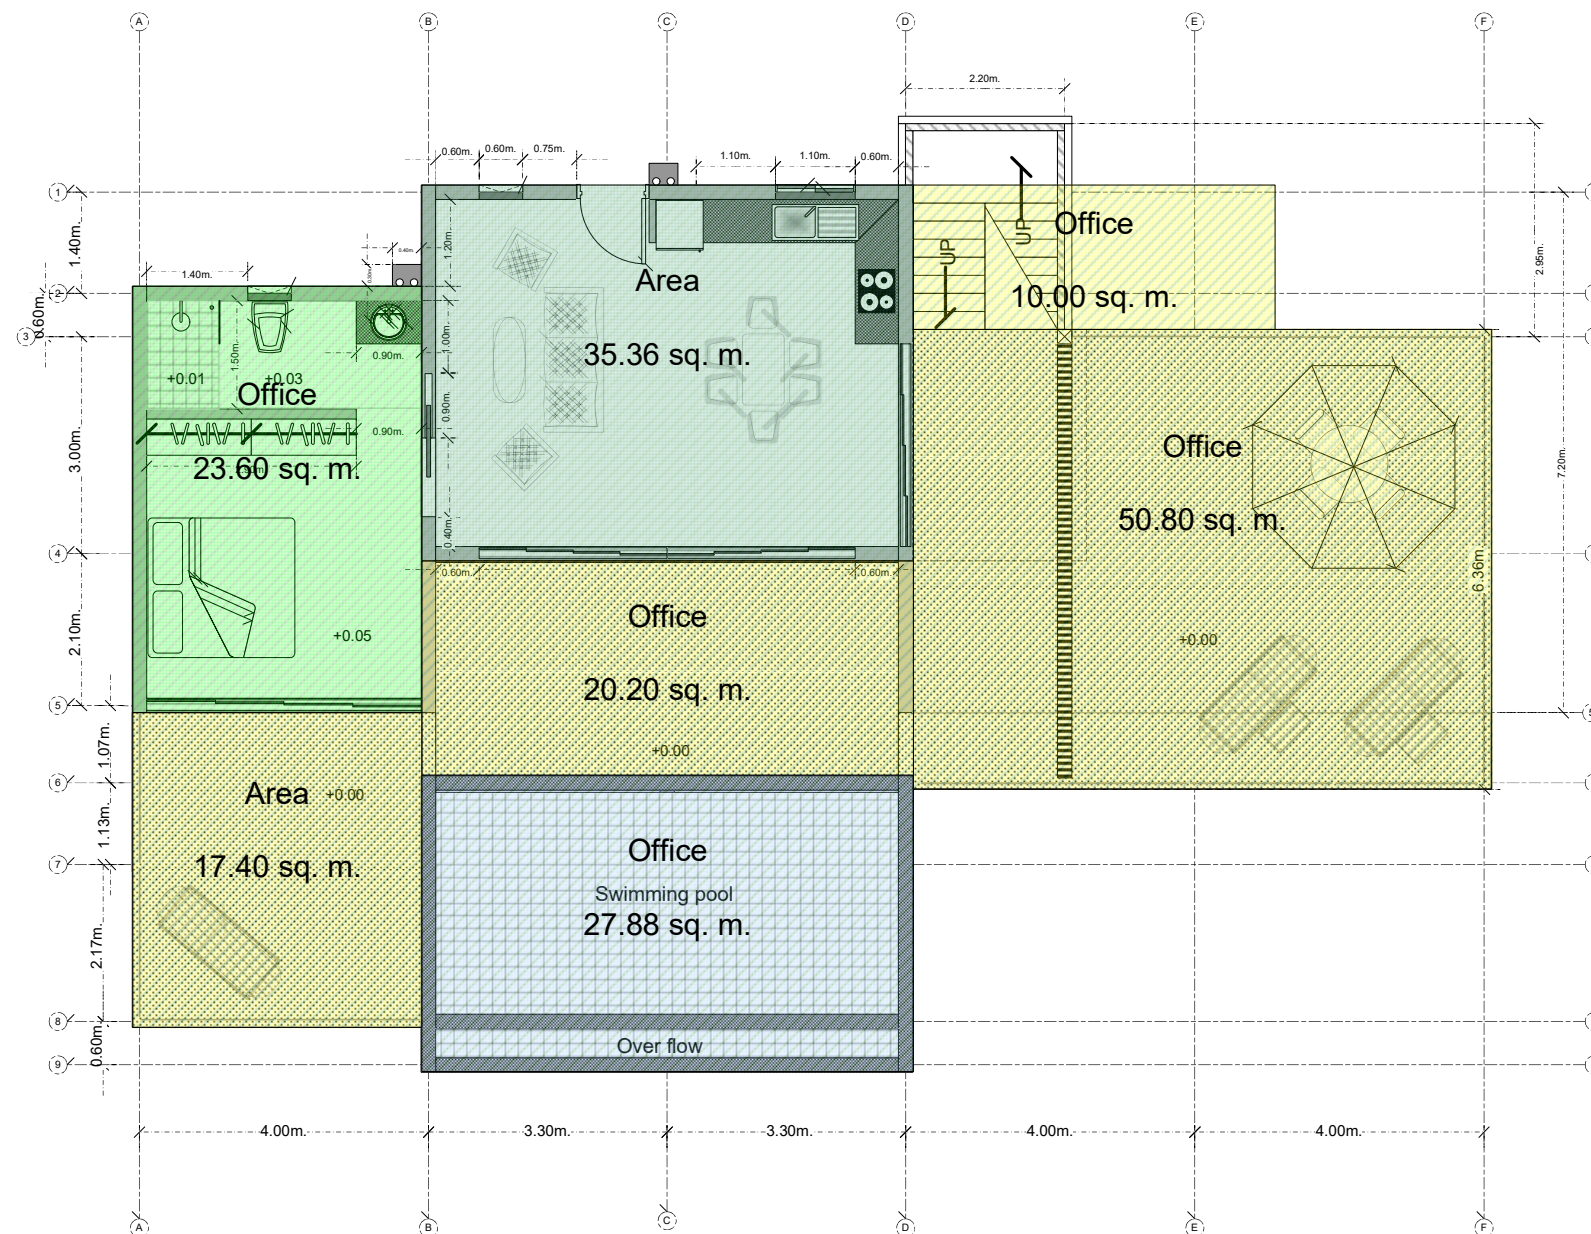

PROJECT

Taling ngarm
pool villa

APPROVED BY

DESIGN BY

TANITPOL RAMANAN

DRAWING BY

TANITPOL RAMANAN

OWNER

Khun Remy

DRAWING SCALE

1:100


REVISION

1	/	/
2	/	/
3	/	/

DRAWING NO.

P-02

1st floor

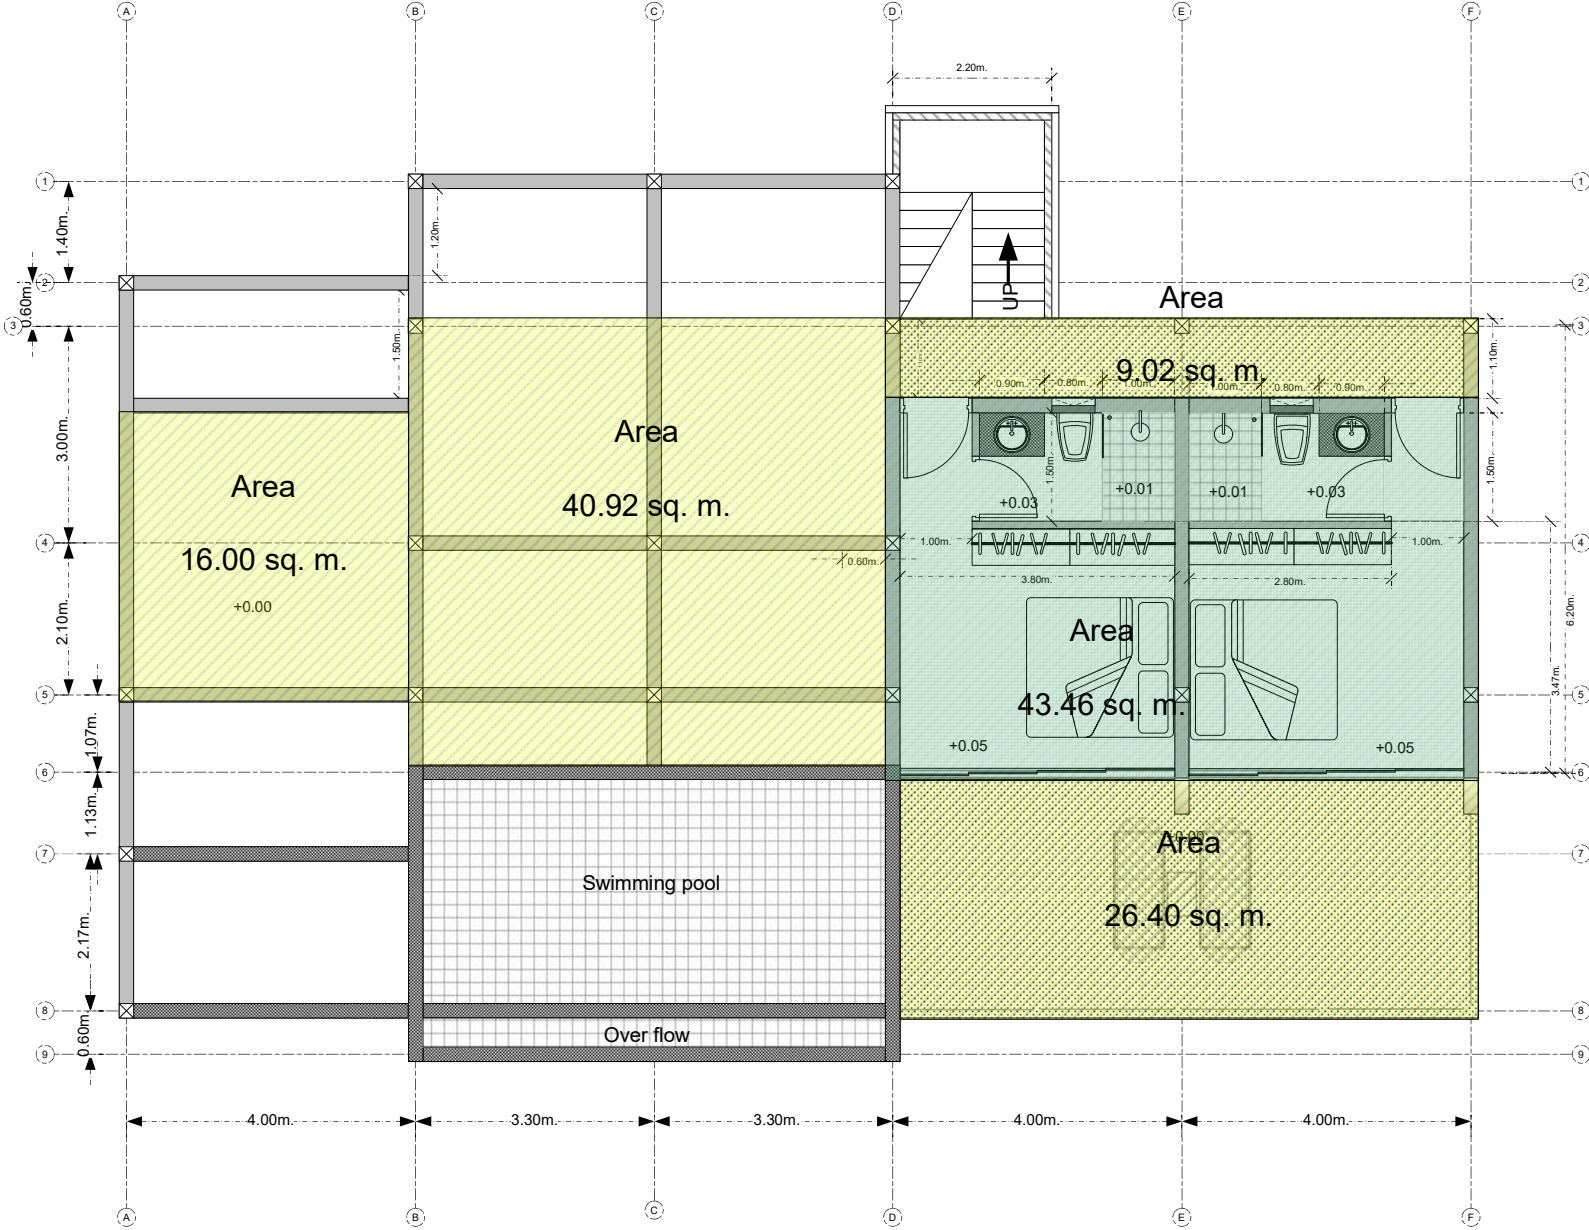

Area of the house total = 321.04 sqm.
* Inside = 102.42
* Terrace = 133.82
* Pool = 27.88
* Storage and Local technique = 56.82

PROJECT

Taling ngarm pool villa

APPROVED BY

.....

DESIGN BY

TANITPOL RAMANAN

DRAWING BY

TANITPOL RAMANAN

OWNER

Khun Remy

DRAWING SCALE

1:100

REVISION		
1.	/	/
2.	/	/
3.	/	/

DRAWING NO.

P-03